


C-listed
 B-listed

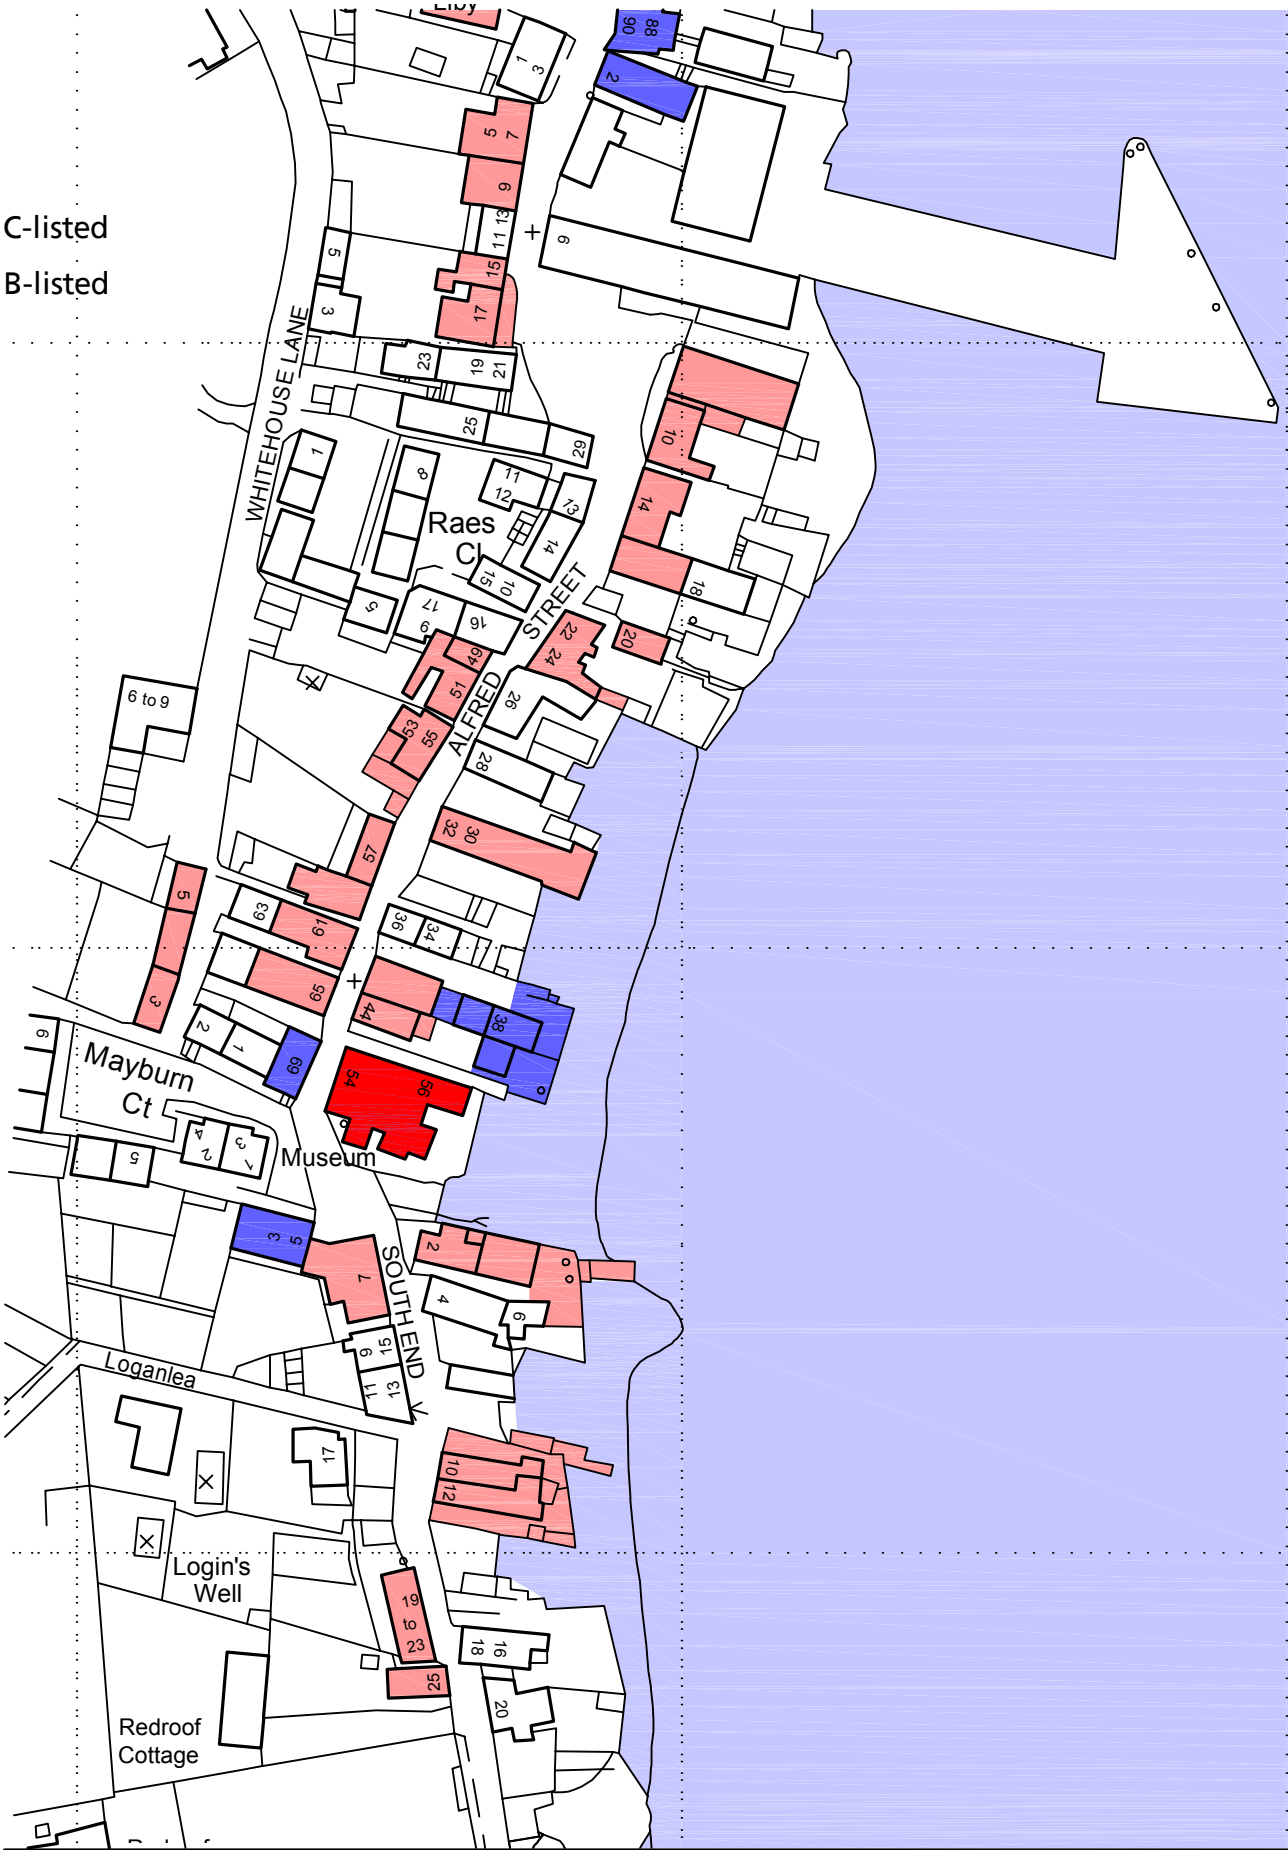

Prelim

Leslie Burgher
Chartered Architect



Roebank High Street Kirkwall Orkney KW15 1AZ
t: 01856 871375 e: leslie@leslieburgher.co.uk

Orkney Natural History Society
Stromness Museum

A4

Drawing
Location

Scale:	Drawn:	Date:	Ref:	No:	Amd:
1:	jlb		1814	A	001